


STA 248+48 TO STA 256+90

TYPICAL SECTION

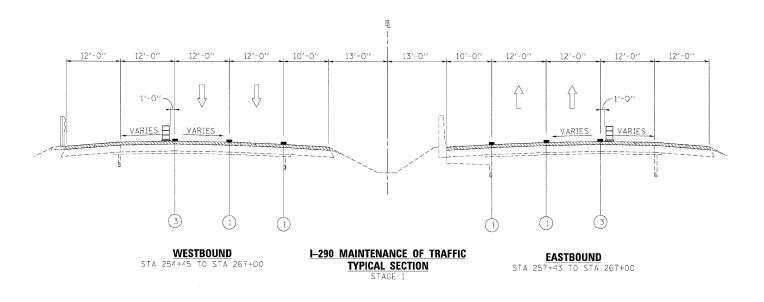

## **LEGEND**

- (1) EXISTING PAVEMENT MARKING
- WET REFLECTIVE TEMPORARY TAPE, -TYPE III, 4 INCH (YELLOW)
- WET REFLECTIVE TEMPORARY TAPE, -TYPE III, 4 INCH (WHITE)
- WET REFLECTIVE TEMPORARY TAPE, -Type III, 5 inch (White)
- TEMPORARY PAVEMENT MARKING -LINE 6" (YELLOW) (ON BARRIER)
- TEMPORARY PAVEMENT MARKING -Line 6" (White) (On Barrier)
- WET REFLECTIVE TEMPORARY TAPE, -TYPE III, 8 INCH (WHITE)

TEMPORARY CONCRETE BARRIER

TYPE II BARRIER, DRUM, OR VERTICAL BARRICADE WITH STEADY BURN MONODIRECTIONAL LIGHT

WORK ZONE

FILE NAME =	DESIGNED - AJP	REVISED -		STATE OF ILLINOIS DEPARTMENT OF TRANSPORTATION	MAINTENANCE OF TRAFFIC	F.A.I. SECTION	COUNTY TOTAL SHEET
\prpln_A8C_C1.ml_mot_typ_st_1_10.dgn	DRAWN - TMB	REVISED -	- benesch		TYPICAL SECTON - STAGE 1	* 22(1, 1-1, 2&3)RS-7	DUPAGE 546 129
USER NAME = tblank	CHECKED - JJT	REVISED -	OGIIGSCII		ITFICAL SECTOR - STAGE I	*290,355	CONTRACT NO. 60G51
PLOT DATE = 11/13/2009	DATE - 10/16/09	REVISED -			SCALE: N.T.S. SHEET NO. 25 OF 115 SHEETS STA. TO STA.	FED. ROAD DIST. NO.   ILLINOIS FED. AID	PROJECT